



EXHIBIT F - WATER

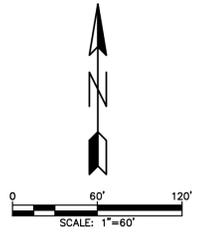

LEGEND

- = EX. PROPERTY LINE
- = EX. LOT LINE
- = EX. SANITARY LINE
- = EX. STORM LINE
- = EX. WATER LINE
- = EX. ELECTRIC LINE
- = EX. GAS LINE
- = EX. OVERHEAD WIRE
- = EX. POWER POLE W/OVERHEAD WIRE
- = EX. FENCE LINE
- = EX. CONCRETE CURB & GUTTER
- = EX. DEP. CONCRETE CURB & GUTTER
- = EX. 1 FOOT CONTOURS
- = EX. MANHOLE
- = EX. STORM CATCH BASIN/INLET
- = EX. DOWNSPOUT
- = EX. CLEANOUT
- = EX. GAS METER
- = EX. FIRE HYDRANT/AUX. VALVE
- = EX. VALVE BOX
- = EX. SIGN
- = EX. UTILITY PEDESTAL
- = EX. LIGHT POLE
- = EX. SPOT ELEVATION
- = EX. DECIDUOUS TREE
- = PROP. CURB AND GUTTER
- = PROP. STORM MANHOLE
- = PROP. CATCH BASIN/INLET
- = PROP. CLEANOUT
- = PROP. STORM SEWER
- = PROP. SANITARY SEWER
- = PROP. SANITARY SEWER
- = PROP. EASEMENT LINE
- = PROP. SETBACK LINE
- = PROP. 1 FOOT CONTOURS

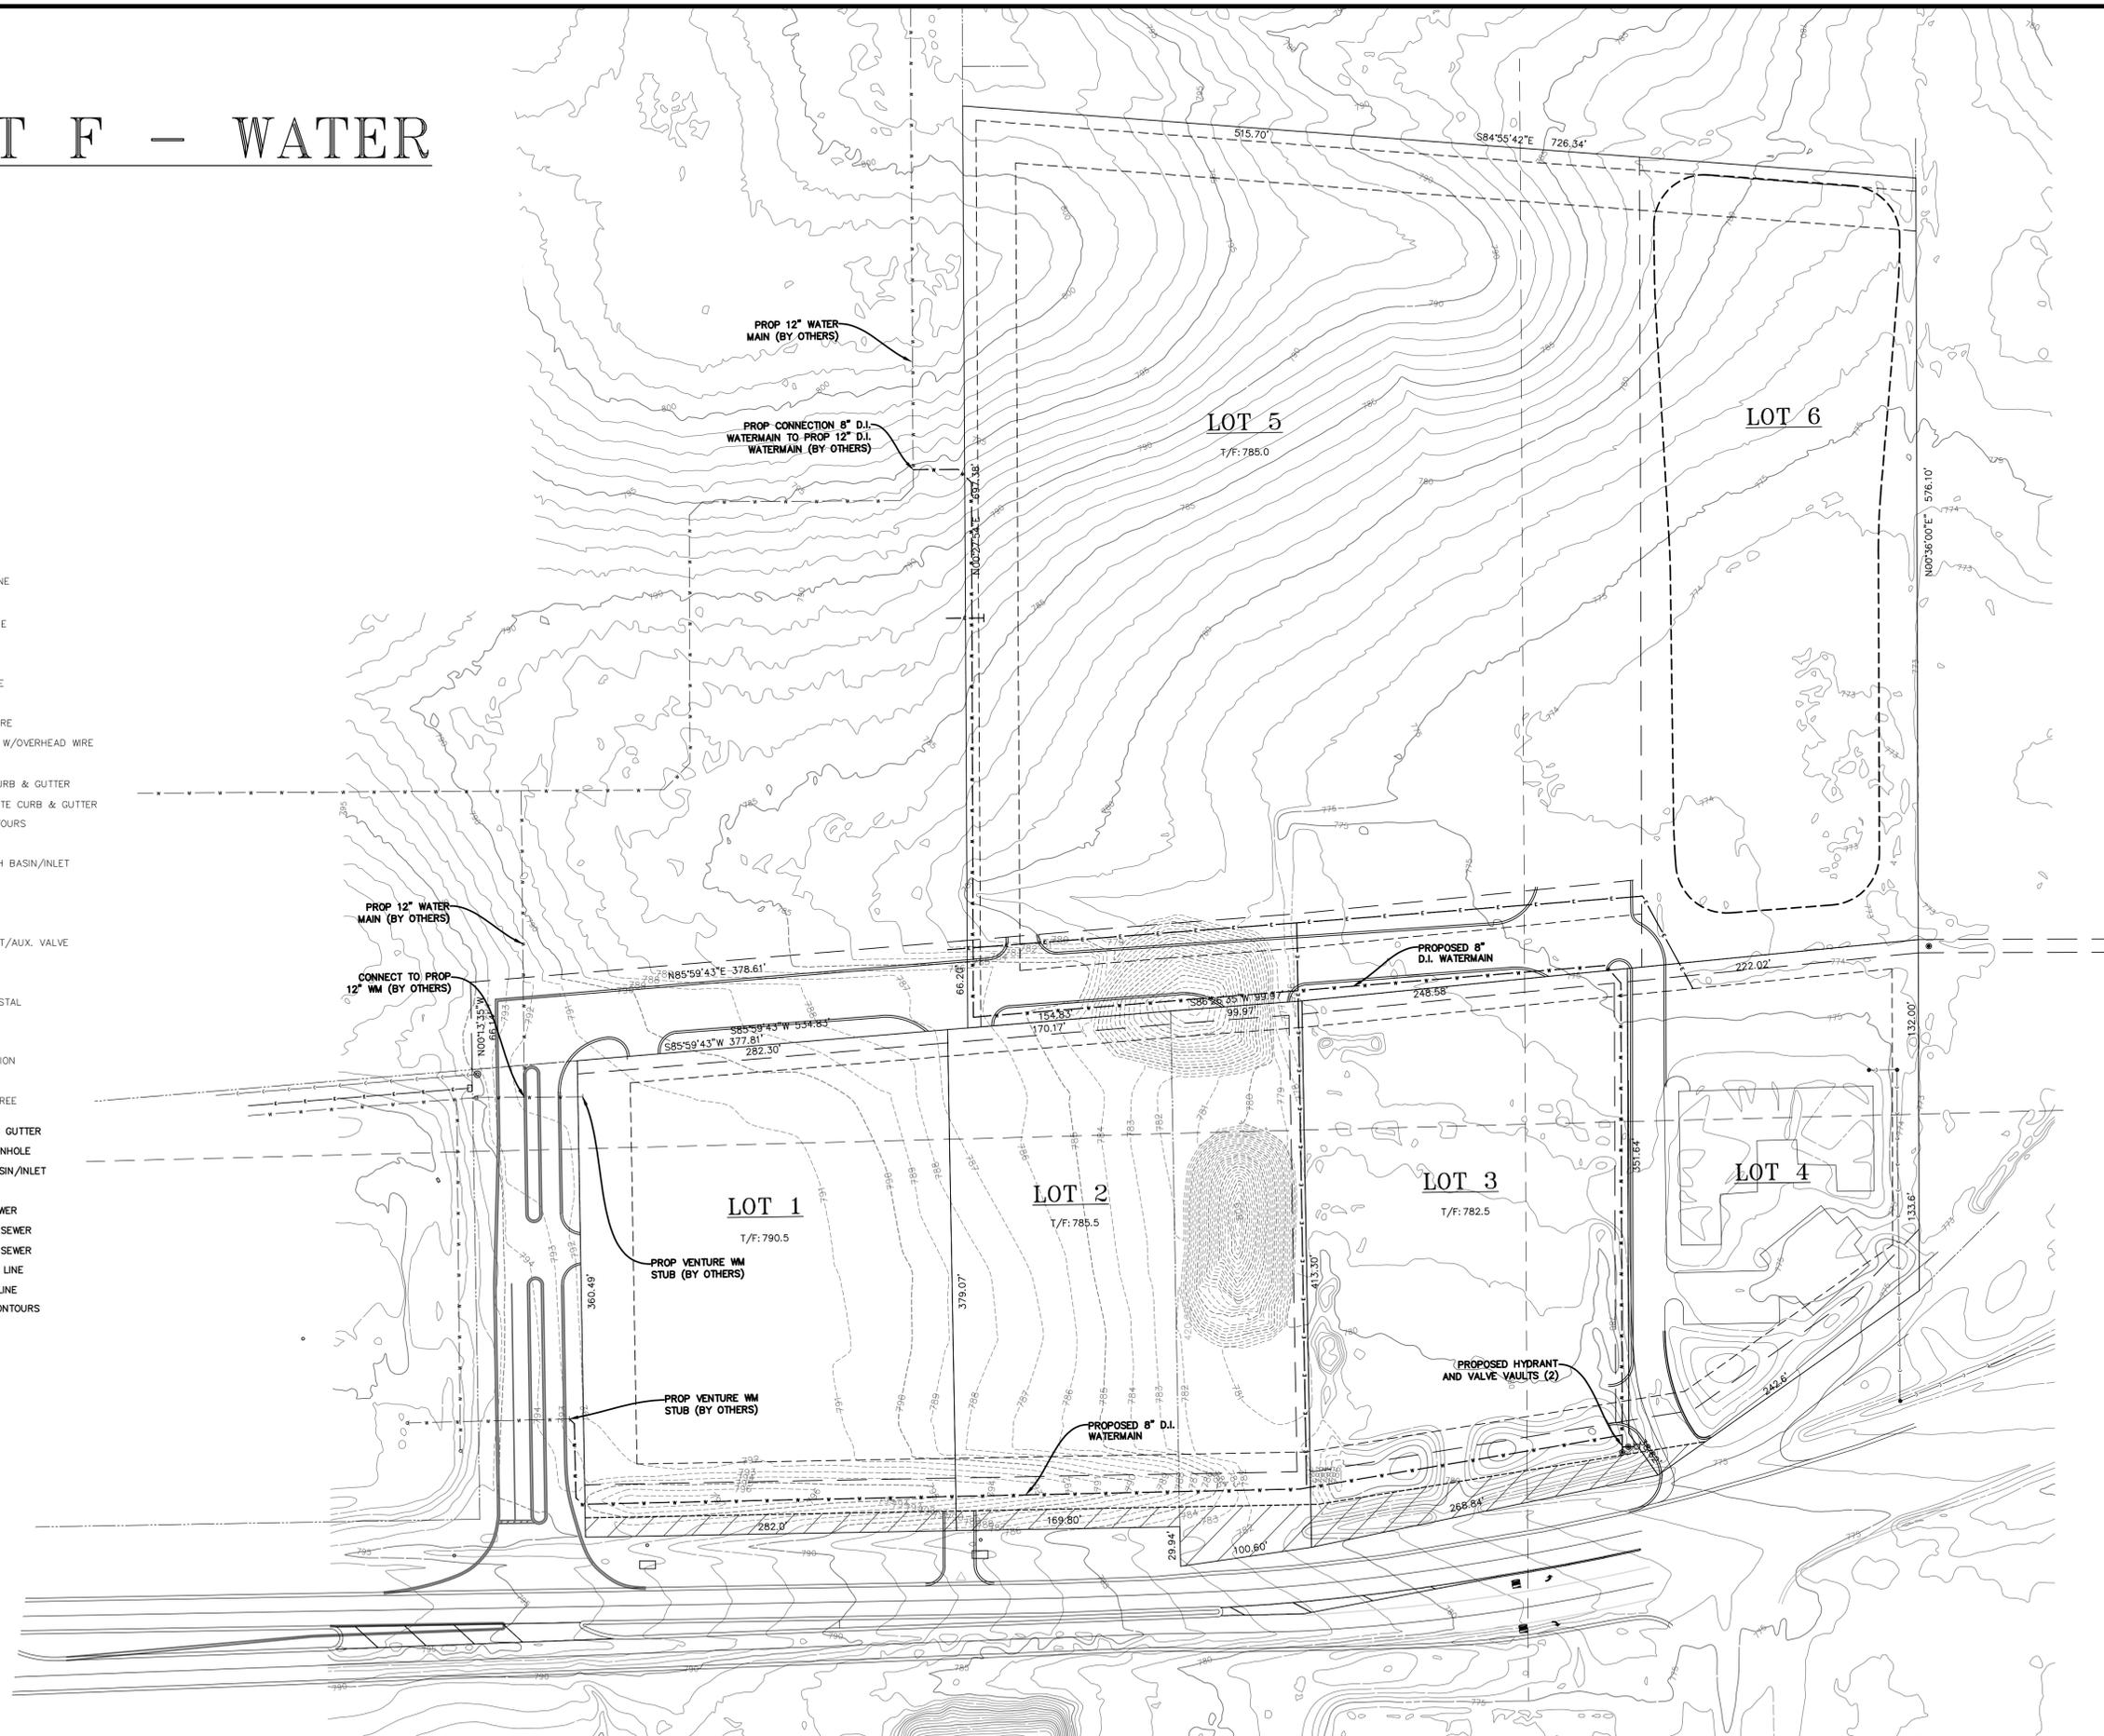

DRAWN BY: CNB
 CHECKED BY: TBM
 APPROVED BY: JPG



35701 WEST AVENUE, SUITE 150
 WARRENVILLE, ILLINOIS 60555
 PHONE (630) 393-3060
 FAX (630) 393-2152

10 S. RIVERSIDE PLAZA, SUITE 875
 CHICAGO, ILLINOIS 60606
 PHONE (312) 474-7841
 FAX (312) 474-6099

2416 GALEN DRIVE
 CHAMPAIGN, ILLINOIS 61821
 PHONE (217) 351-6268
 FAX (217) 355-1902

PREPARED FOR:

**RICHMAR REALTY AND
 DEVELOPMENT**

TITLE:

**GENEVA OAKS BUSINESS PARK
 EXHIBIT F - WATER**

REVISIONS:

| DATE | BY | DESCRIPTION |
|--------|-----|---------------|
| 23-3-1 | AEC | REVISED PLANS |


SCALE: 1"=60'

DATE: 04-29-2022

JOB NO: W20131


SHEET 1 OF 1

EXHIBIT F ELECTRIC

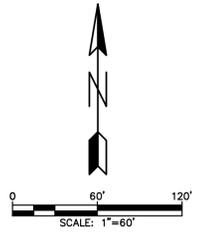

LEGEND

- = EX. PROPERTY LINE
- = EX. LOT LINE
- = EX. SANITARY LINE
- = EX. STORM LINE
- = EX. WATER LINE
- = EX. ELECTRIC LINE
- = EX. GAS LINE
- = EX. OVERHEAD WIRE
- = EX. POWER POLE W/OVERHEAD WIRE
- = EX. FENCE LINE
- = EX. CONCRETE CURB & GUTTER
- = EX. DEP. CONCRETE CURB & GUTTER
- = EX. 1 FOOT CONTOURS
- = EX. MANHOLE
- = EX. STORM CATCH BASIN/INLET
- = EX. DOWNSPOUT
- = EX. CLEANOUT
- = EX. GAS METER
- = EX. FIRE HYDRANT/AUX. VALVE
- = EX. VALVE BOX
- = EX. SIGN
- = EX. UTILITY PEDESTAL
- = EX. LIGHT POLE
- = EX. SPOT ELEVATION
- = EX. DECIDUOUS TREE
- = PROP. CURB AND GUTTER
- = PROP. STORM MANHOLE
- = PROP. CATCH BASIN/INLET
- = PROP. CLEANOUT
- = PROP. STORM SEWER
- = PROP. SANITARY SEWER
- = PROP. SANITARY SEWER
- = PROP. EASEMENT LINE
- = PROP. SETBACK LINE
- = PROP. 1 FOOT CONTOURS

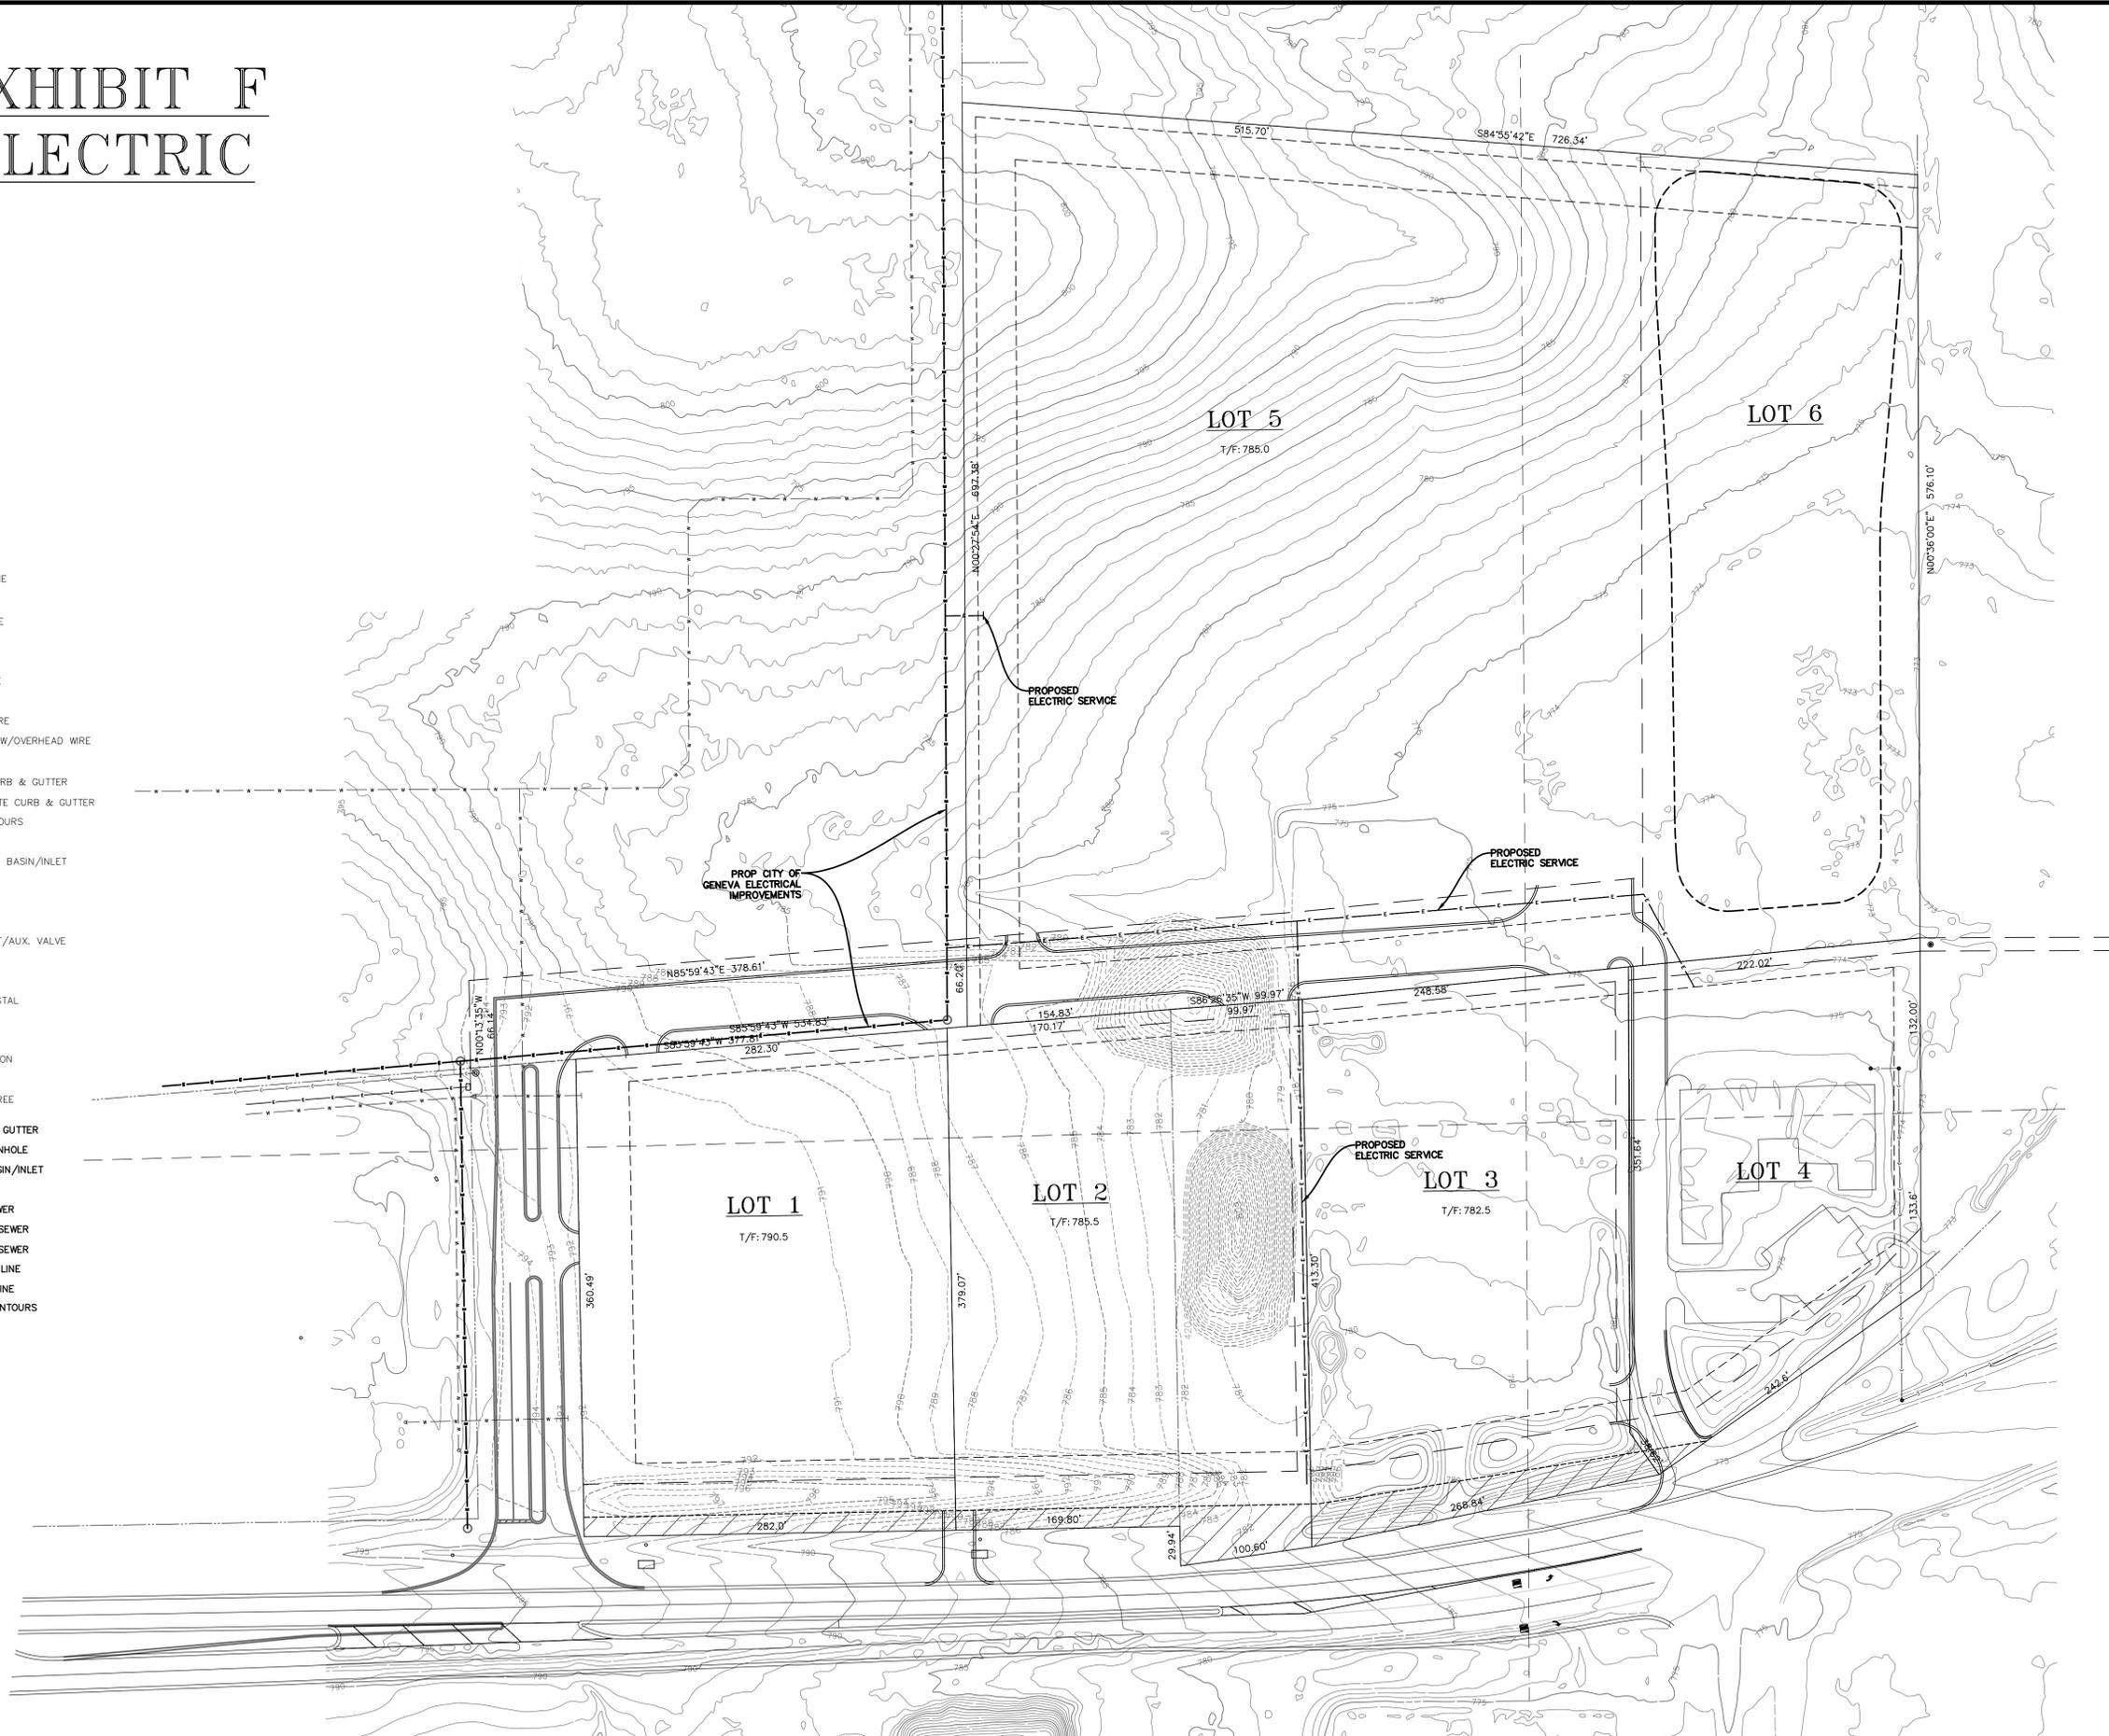

DRAWN BY: CNB
CHECKED BY: TBM
APPROVED BY: JPG



35701 WEST AVENUE, SUITE 150
WARRENVILLE, ILLINOIS 60555
PHONE (630) 393-3060
FAX (630) 393-2152

10 S. RIVERSIDE PLAZA, SUITE 875
CHICAGO, ILLINOIS 60606
PHONE (312) 474-7841
FAX (312) 474-6099

2416 GALEN DRIVE
CHAMPAIGN, ILLINOIS 61821
PHONE (217) 351-6268
FAX (217) 355-1902

PREPARED FOR:

**RICHMAR REALTY AND
DEVELOPMENT**

TITLE:

**GENEVA OAKS BUSINESS PARK
EXHIBIT F - ELECTRIC**

REVISIONS:


| DATE | BY | DESCRIPTION |
|--------|-----|---------------|
| 23-3-1 | AEC | REVISED PLANS |

SCALE: 1"=60'

DATE: 04-29-2022
JOB NO: W20131


SHEET 1 OF 1

EXHIBIT G SANITARY EXTENSION

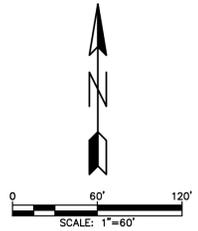

LEGEND

- = EX. PROPERTY LINE
- = EX. LOT LINE
- = EX. SANITARY LINE
- = EX. STORM LINE
- = EX. WATER LINE
- = EX. ELECTRIC LINE
- = EX. GAS LINE
- = EX. OVERHEAD WIRE
- = EX. POWER POLE W/OVERHEAD WIRE
- = EX. FENCE LINE
- = EX. CONCRETE CURB & GUTTER
- = EX. DEP. CONCRETE CURB & GUTTER
- = EX. 1 FOOT CONTOURS
- = EX. MANHOLE
- = EX. STORM CATCH BASIN/INLET
- = EX. DOWNSPOUT
- = EX. CLEANOUT
- = EX. GAS METER
- = EX. FIRE HYDRANT/AUX. VALVE
- = EX. VALVE BOX
- = EX. SIGN
- = EX. UTILITY PEDESTAL
- = EX. LIGHT POLE
- = EX. SPOT ELEVATION
- = EX. DECIDUOUS TREE
- = PROP. CURB AND GUTTER
- = PROP. STORM MANHOLE
- = PROP. CATCH BASIN/INLET
- = PROP. CLEANOUT
- = PROP. STORM SEWER
- = PROP. SANITARY SEWER
- = PROP. EASEMENT LINE
- = PROP. SETBACK LINE
- = PROP. 1 FOOT CONTOURS

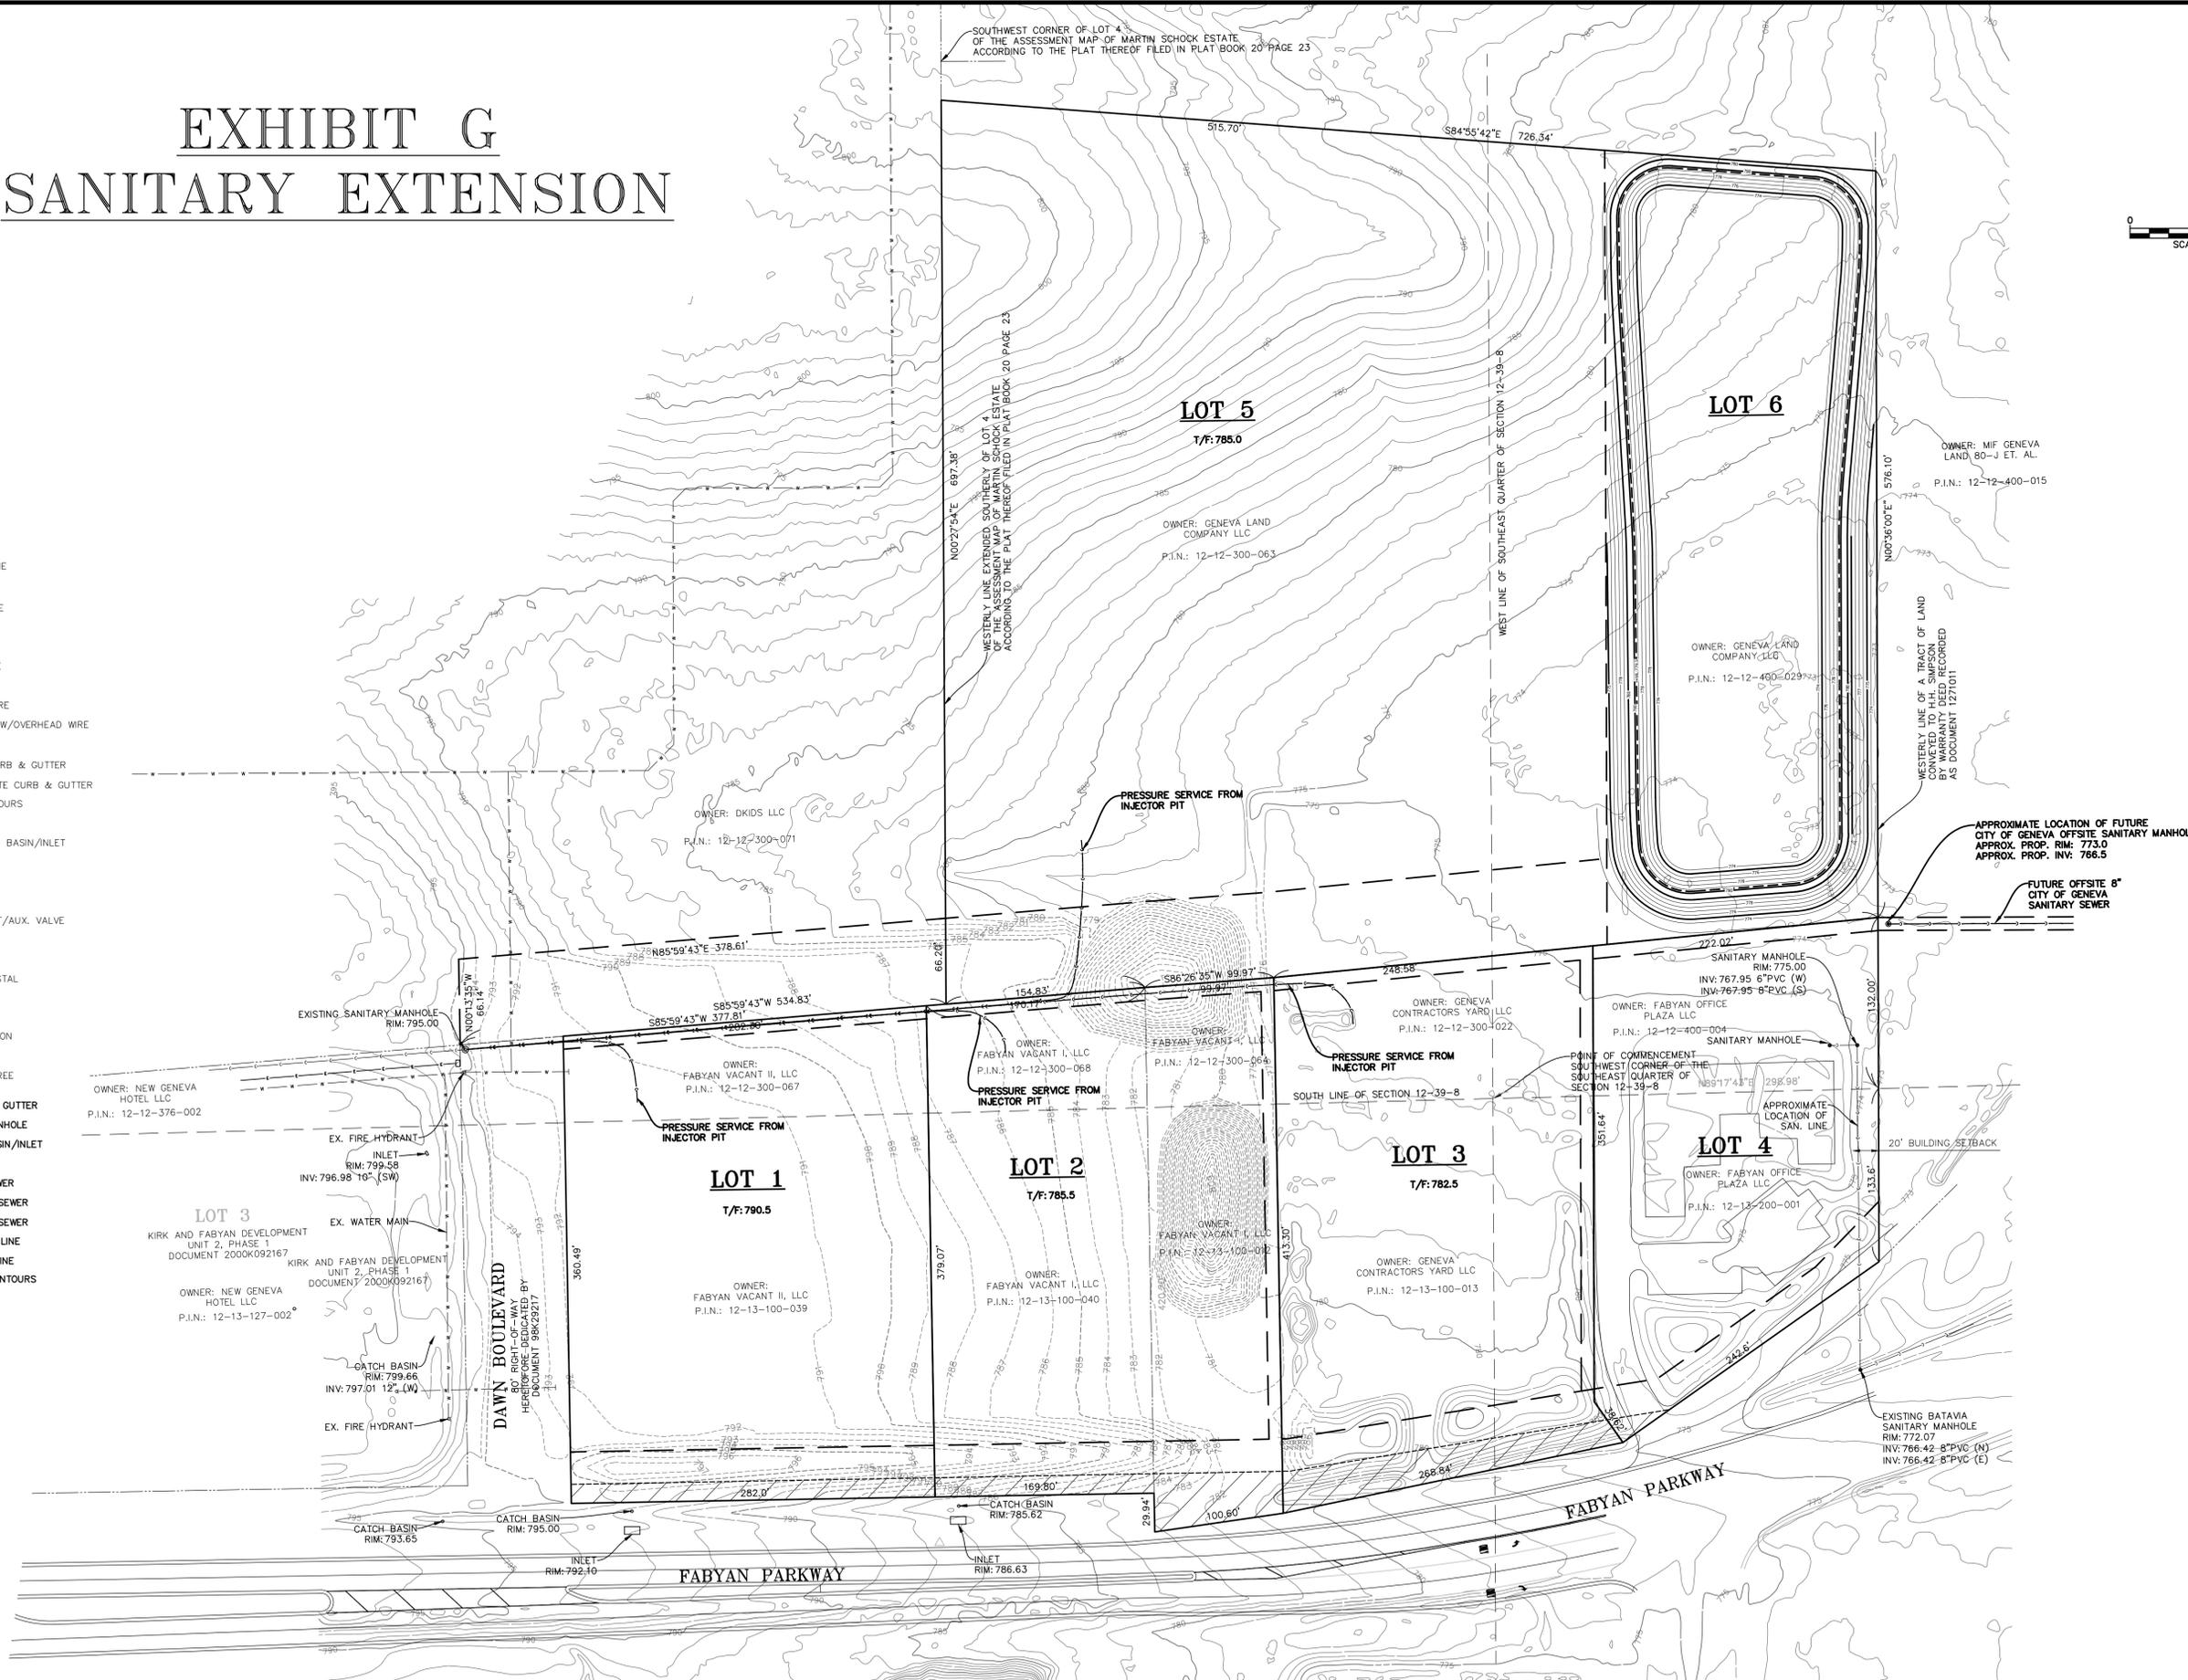

DRAWN BY: CNB
CHECKED BY: TBM
APPROVED BY: JPG



35701 WEST AVENUE, SUITE 150
WARRENVILLE, ILLINOIS 60555
PHONE (630) 393-3060
FAX (630) 393-2152

10 S. RIVERSIDE PLAZA, SUITE 875
CHICAGO, ILLINOIS 60606
PHONE (312) 474-7841
FAX (312) 474-6099

2416 GALEN DRIVE
CHAMPAIGN, ILLINOIS 61821
PHONE (217) 351-6268
FAX (217) 355-1902


PREPARED FOR:
**RICHMAR REALTY AND
DEVELOPMENT**

TITLE:
**GENEVA OAKS BUSINESS PARK
EXHIBIT G - SANITARY
EXTENSION**

| REVISIONS: | | |
|------------|-----|---------------|
| DATE | BY | DESCRIPTION |
| 23-3-1 | AEC | REVISED PLANS |


SCALE: 1"=60'
DATE: 04-29-2022
JOB NO: W20131
SHEET 1 OF 1

EXHIBIT I - SETBACK

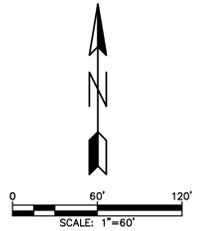

LEGEND

- = EX. PROPERTY LINE
- = EX. LOT LINE
- = EX. SANITARY LINE
- = EX. STORM LINE
- = EX. WATER LINE
- = EX. ELECTRIC LINE
- = EX. GAS LINE
- = EX. OVERHEAD WIRE
- = EX. POWER POLE W/OVERHEAD WIRE
- = EX. FENCE LINE
- = EX. CONCRETE CURB & GUTTER
- = EX. DEP. CONCRETE CURB & GUTTER
- = EX. 1 FOOT CONTOURS
- = EX. MANHOLE
- = EX. STORM CATCH BASIN/INLET
- = EX. DOWNSPOUT
- = EX. CLEANOUT
- = EX. GAS METER
- = EX. FIRE HYDRANT/AUX. VALVE
- = EX. VALVE BOX
- = EX. SIGN
- = EX. UTILITY PEDESTAL
- = EX. LIGHT POLE
- = EX. SPOT ELEVATION
- = EX. DECIDUOUS TREE
- = PROP. SETBACK LINE
- = PROP. 1 FOOT CONTOURS

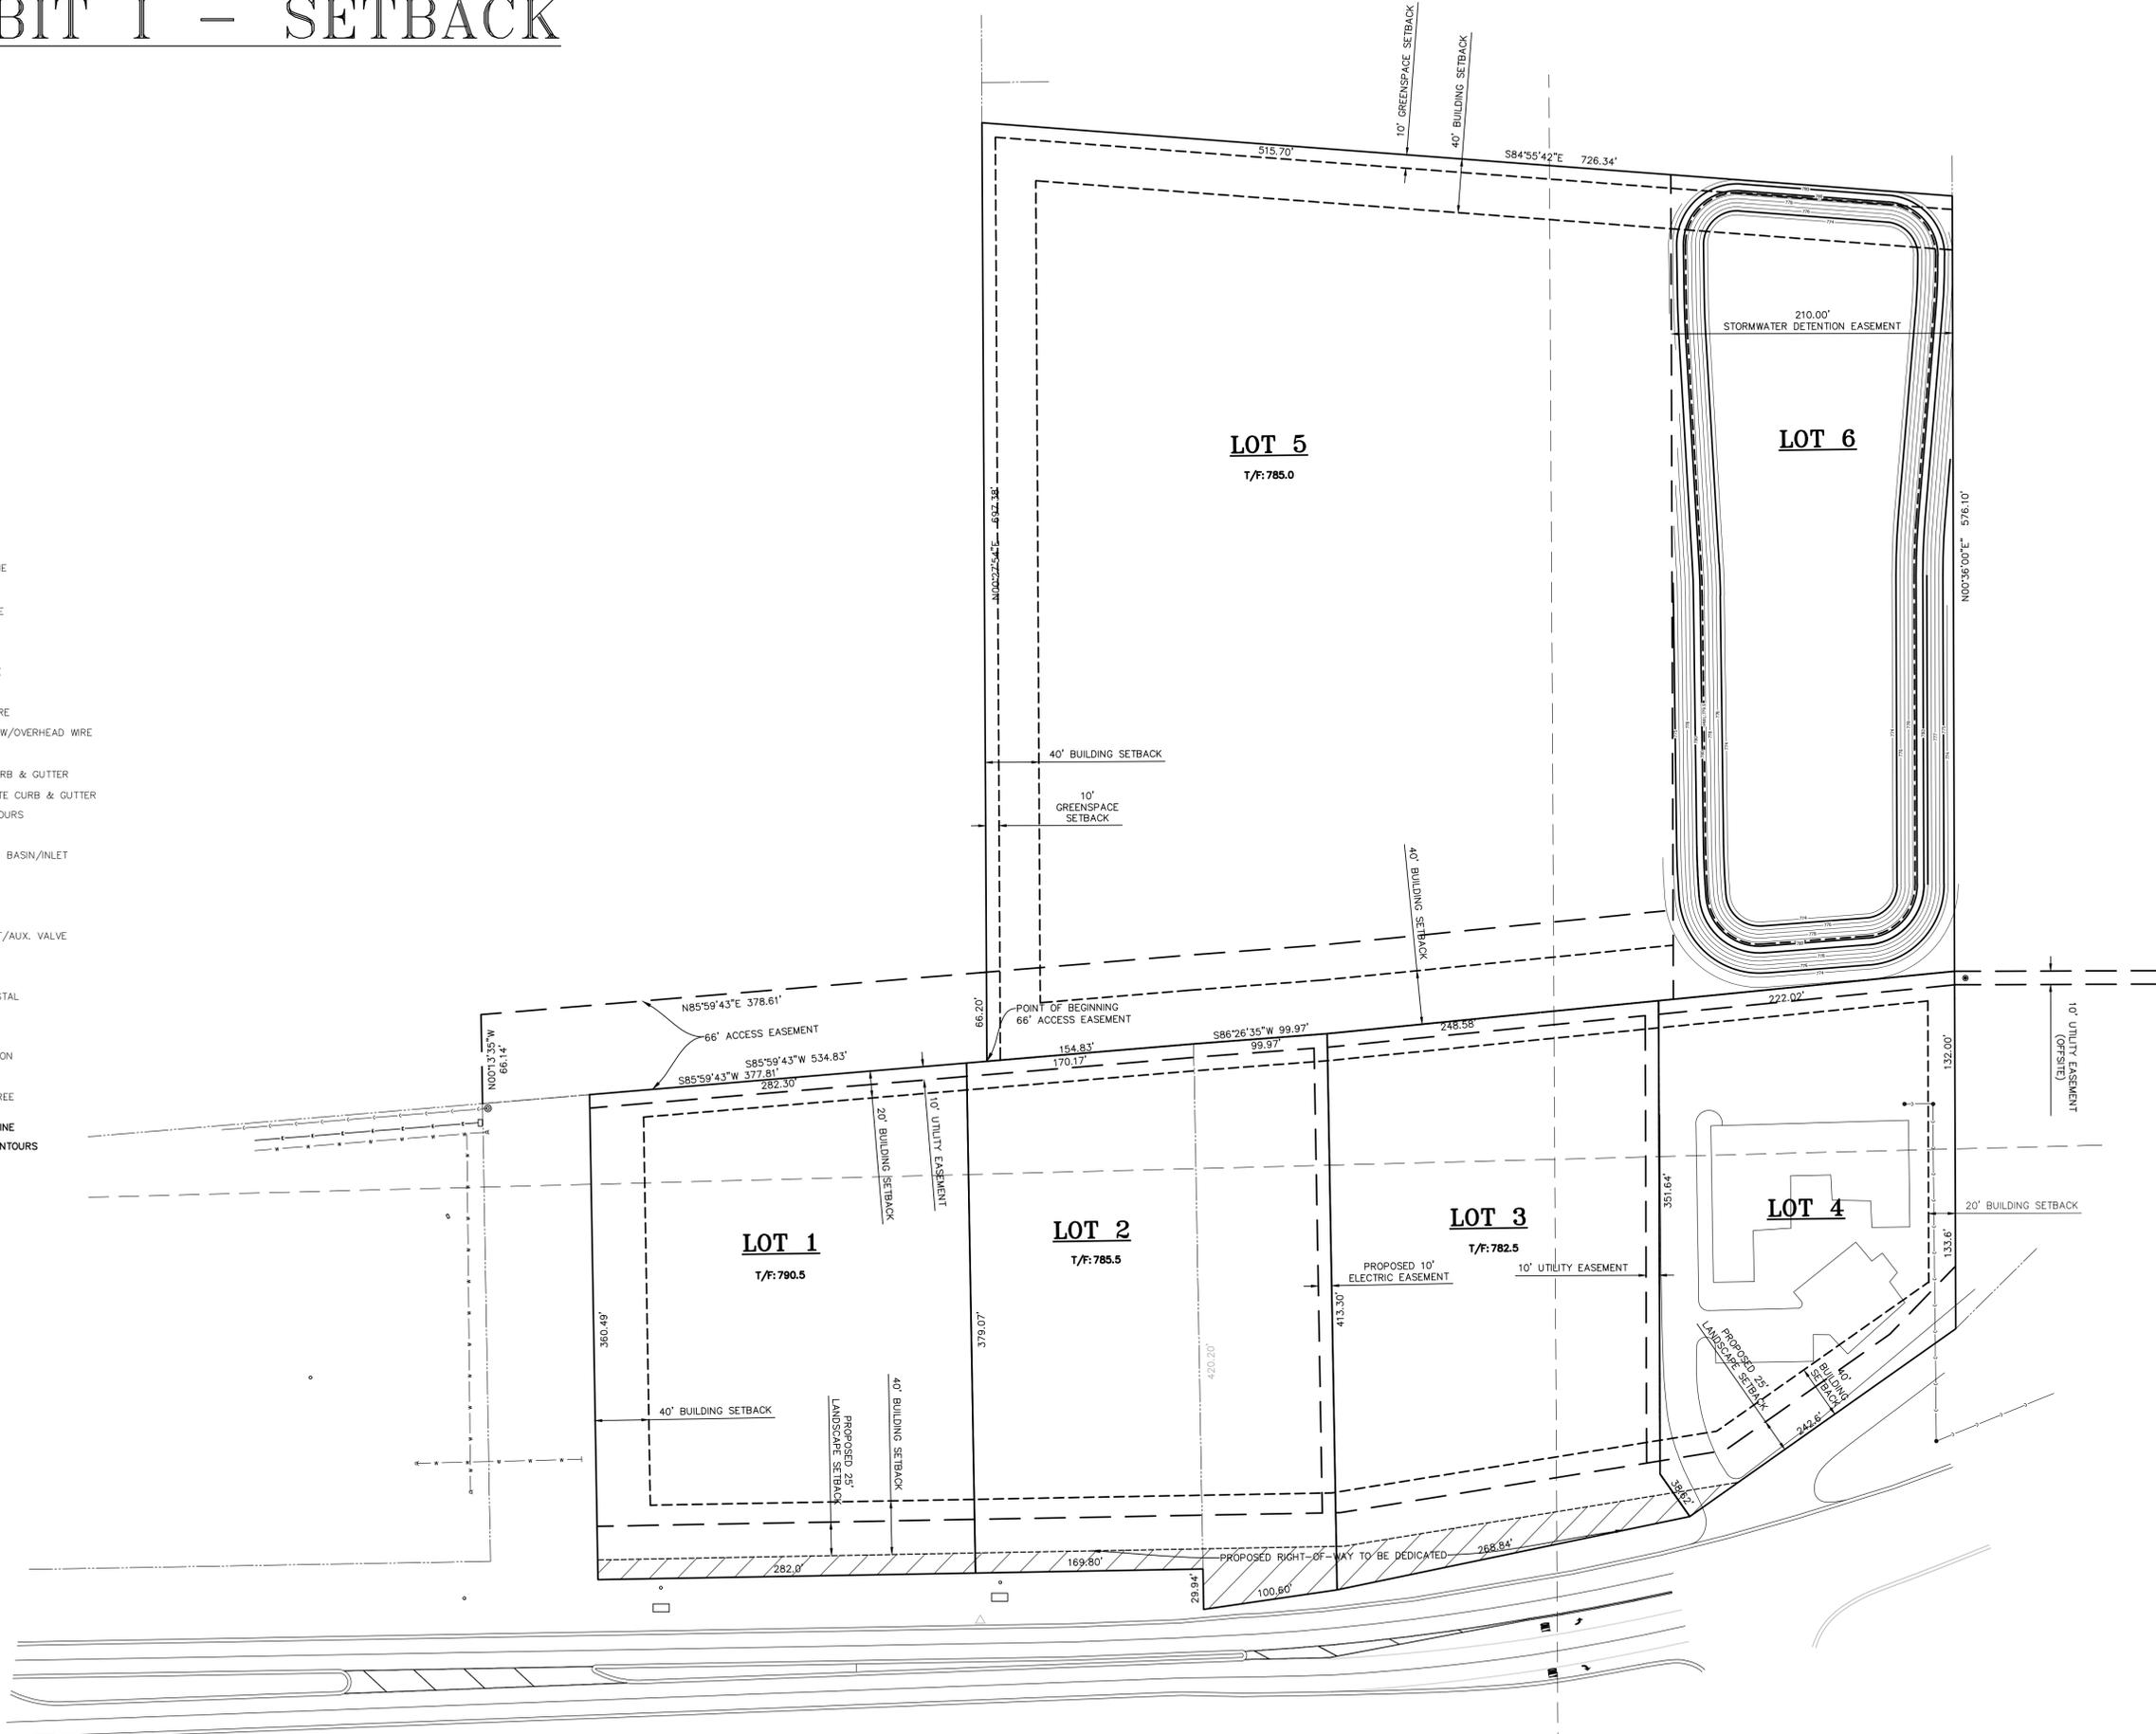

DRAWN BY: CNB
 CHECKED BY: TBM
 APPROVED BY: JPG



35701 WEST AVENUE, SUITE 150
 WARRENVILLE, ILLINOIS 60555
 PHONE (630) 393-3060
 FAX (630) 393-2152

10 S. RIVERSIDE PLAZA, SUITE 875
 CHICAGO, ILLINOIS 60606
 PHONE (312) 474-7841
 FAX (312) 474-6099

2416 GALEN DRIVE
 CHAMPAIGN, ILLINOIS 61821
 PHONE (217) 351-6268
 FAX (217) 355-1902

PREPARED FOR:
RICHMAR REALTY AND DEVELOPMENT

TITLE:
GENEVA OAKS BUSINESS PARK EXHIBIT I - SETBACK

| REVISIONS: | | |
|------------|----|-------------|
| DATE | BY | DESCRIPTION |
| | | |

SCALE: 1"=60'
 DATE: 03-01-2023
 JOB NO: W20131
 SHEET 1 OF 1