

FILE NAME = FA\961-000\_Cemexo\_East\_State\_St\CADD\_E\Exhibits\Aerial\_Exhibits\PI\_M\_Aerial\_Exhibits\01.dgn



LEGEND	
	EXISTING PROPERTY LINE
	EXISTING ROW
	PROPOSED ROW
	PROPOSED TEMP. EASEMENT
	PROPOSED PERM. EASEMENT

PROJECT LIMITS



USER NAME = Dan Bruckelmeier	DESIGNED - GJE	REVISED -
PLOT SCALE = 100.0000' / in.	DRAWN - GJE	REVISED -
PLOT DATE = 4/16/2025	CHECKED - DBB	REVISED -
	DATE - 04/16/2025	REVISED -

STATE OF ILLINOIS  
DEPARTMENT OF TRANSPORTATION

ILLINOIS ROUTE 38 - EAST STATE STREET RECONSTRUCTION PROJECT	
SCALE: 1"=50'	SHEET 1 OF 5 SHEETS STA. TO STA.

F.A.U. RTE.	SECTION	COUNTY	TOTAL SHEETS	SHEET NO.
0347	05-00102-00-PV	KANE	5	1
CONTRACT NO. 61J84				
ILLINOIS FED. AID PROJECT				

FILE NAME = FA\961-000\_Cenava\_East\_State\_St\CA000\_E\Exhibits\PIM\_Aerial\_Exhibits\PIM\_Aerial\_Exhibit\_02.dgn



**LEGEND**

	EXISTING PROPERTY LINE
	EXISTING ROW
	PROPOSED ROW
	PROPOSED TEMP. EASEMENT
	PROPOSED PERM. EASEMENT



USER NAME = Dan Bruckelmeier	DESIGNED - GJE	REVISED -
PLOT SCALE = 100.0000' / in.	DRAWN - GJE	REVISED -
PLOT DATE = 4/16/2025	CHECKED - DBB	REVISED -
	DATE - 04/16/2025	REVISED -

**STATE OF ILLINOIS  
DEPARTMENT OF TRANSPORTATION**

**ILLINOIS ROUTE 38 – EAST STATE STREET  
RECONSTRUCTION PROJECT**

SCALE: 1=50'      SHEET 2 OF 5 SHEETS      STA.      TO STA.

F.A.U. RTE.	SECTION	COUNTY	TOTAL SHEETS	SHEET NO.
0347	05-00102-00-PV	KANE	5	2
CONTRACT NO. 61J84				
ILLINOIS FED. AID PROJECT				

FILE NAME = F:\961-000\_Genevo\_East\_State\_St\CA00D\_Exhibits\PIM\_Aerial\_Exhibit\_03.dgn



LEGEND				
	EXISTING PROPERTY LINE			
	EXISTING ROW			
	PROPOSED ROW			
	PROPOSED TEMP. EASEMENT			
	PROPOSED PERM. EASEMENT			



USER NAME = Dan Bruckelmeyer	DESIGNED - GJE	REVISED -
PLOT SCALE = 100.0000' / in.	DRAWN - GJE	REVISED -
PLOT DATE = 4/16/2025	CHECKED - DBB	REVISED -
	DATE - 04/16/2025	REVISED -

**STATE OF ILLINOIS  
DEPARTMENT OF TRANSPORTATION**

<b>ILLINOIS ROUTE 38 – EAST STATE STREET RECONSTRUCTION PROJECT</b>			
SCALE: 1=50'	SHEET 3 OF 5 SHEETS	STA.	TO STA.

F.A.U. RTE.	SECTION	COUNTY	TOTAL SHEETS	SHEET NO.
0347	05-00102-00-PV	KANE	5	3
CONTRACT NO. 61J84				
ILLINOIS FED. AID PROJECT				

FILE NAME = F:\9612000\_Ceneco\_East\_State\_St\CADD\_E\Exhibits\PI\M\_Aerial\_Exhibits\PI\M\_Aerial\_Exhibits\_04.dgn



**LEGEND**

	EXISTING PROPERTY LINE
	EXISTING ROW
	PROPOSED ROW
	PROPOSED TEMP. EASEMENT
	PROPOSED PERM. EASEMENT



USER NAME = Don Bruckelmeier	DESIGNED - GJE	REVISED -
PLOT SCALE = 100.0000' / in.	DRAWN - GJE	REVISED -
PLOT DATE = 4/16/2025	CHECKED - DBB	REVISED -
	DATE - 04/16/2025	REVISED -

**STATE OF ILLINOIS  
DEPARTMENT OF TRANSPORTATION**

**ILLINOIS ROUTE 38 – EAST STATE STREET  
RECONSTRUCTION PROJECT**

SCALE: 1"=50'      SHEET 4 OF 5 SHEETS      STA.      TO STA.

F.A.U. RTE.	SECTION	COUNTY	TOTAL SHEETS	SHEET NO.
0347	05-00102-00-PV	KANE	5	4
			CONTRACT NO. 61J84	
ILLINOIS FED. AID PROJECT				

FILE NAME = F:\A961-2000\_Genova\_East\_State\_St\CADD\_Exhibits\PIM\_Aerial\_05.dgn



LEGEND	
---	EXISTING PROPERTY LINE
---	EXISTING ROW
---	PROPOSED ROW
---	PROPOSED TEMP. EASEMENT
---	PROPOSED PERM. EASEMENT



USER NAME = Dan Bruckelmeier	DESIGNED - GJE	REVISED -
PLOT SCALE = 100.0000' / in.	DRAWN - GJE	REVISED -
PLOT DATE = 4/16/2025	CHECKED - DBB	REVISED -
	DATE - 04/16/2025	REVISED -

**STATE OF ILLINOIS  
DEPARTMENT OF TRANSPORTATION**

**ILLINOIS ROUTE 38 - EAST STATE STREET  
RECONSTRUCTION PROJECT**

SCALE: 1=50'    SHEET 5 OF 5 SHEETS    STA.    TO STA.

F.A.U. RTE. 0347	SECTION 05-00102-00-PV	COUNTY KANE	TOTAL SHEETS 5	SHEET NO. 5
CONTRACT NO. 61J84				
ILLINOIS FED. AID PROJECT				



## Methyl Methacrylate (MMA) Crosswalk Markings

East State Street intersections with:


- Bennett Street
- East Side Drive
- Glengarry Drive



*Examples Only – exact  
pattern to be selected  
prior to placement*

<https://rae-products.com/latest-news/theres-a-new-mma-champ-in-town/>

Figure 1.5 Design Strategy Plan

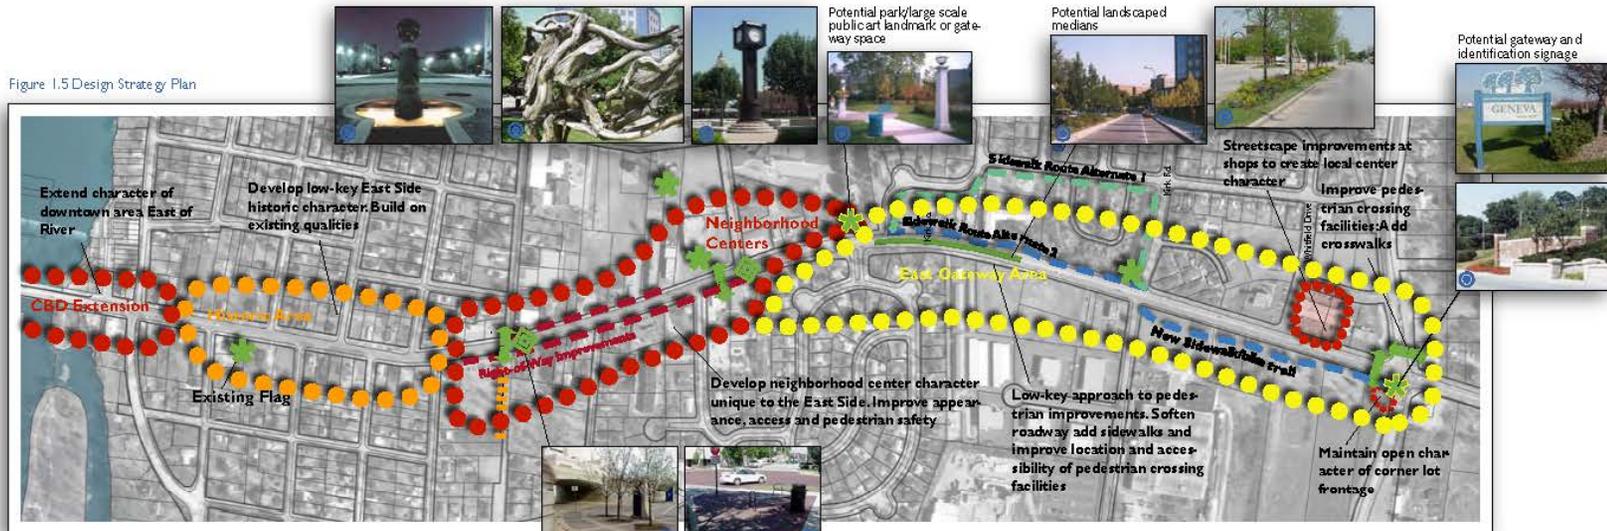

**Legend**

- Neighborhood Center and Central Business District (CBD) Character Zones
- Historic Character Zone
- East Gateway Character Zone
- Significant crossing points with improved pedestrian crossing facilities
- Landmarks
- "Threshold" areas marking the boundaries of the neighborhood center area
- Sidewalk Improvements
- Right-of-Way Expansion
- Example feature from another community

Potential threshold areas—defining edges of character zones

**Design Influences**

Various aspects of the character of Geneva will have influence on the design of the East State Street Corridor.

These may be materials used for paving and other construction; thematic elements incorporated into the design of signage, landmarks, graphics or architectural elements; or significant features in the landscape that should be preserved, protected or built upon.



Figure 1.6 Unique Geneva Design Influences

CHARACTER AREA PROTOTYPES



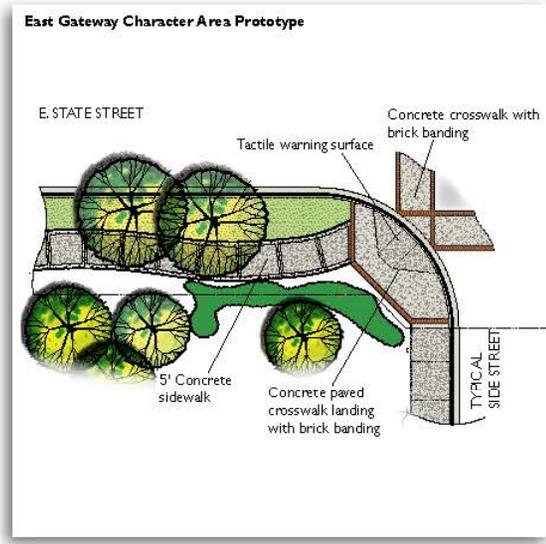


Figure 1.9 Prototype Designs

## Improvement Highlights

- East State Street – 10” Concrete Pavement
- All New Light Poles with LED Lighting
- **290** New Trees Along Corridor
- 2,900 feet of New PVC Sanitary Sewer
- 4,300 feet of New 12” Watermain
- New Storm Sewer Drainage System
- 3 Upgraded Traffic Signals & Accessible Pedestrian System
  - *Bennett Street, East Side Drive, Glengarry Drive*
- Nearly 15,000 Square Feet of New Brick Pavers
- Replacement of Dilapidated Retaining Walls
- Multi-Use Path from Kirk Road to Simpson Street

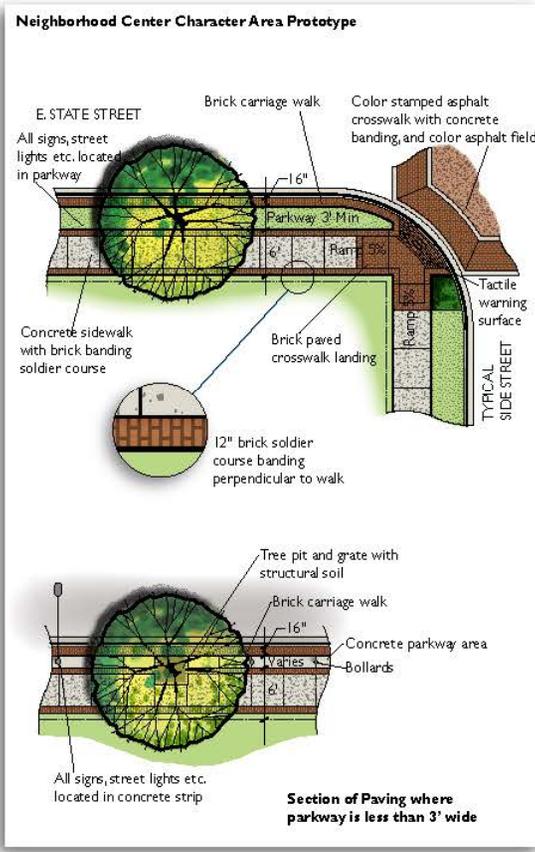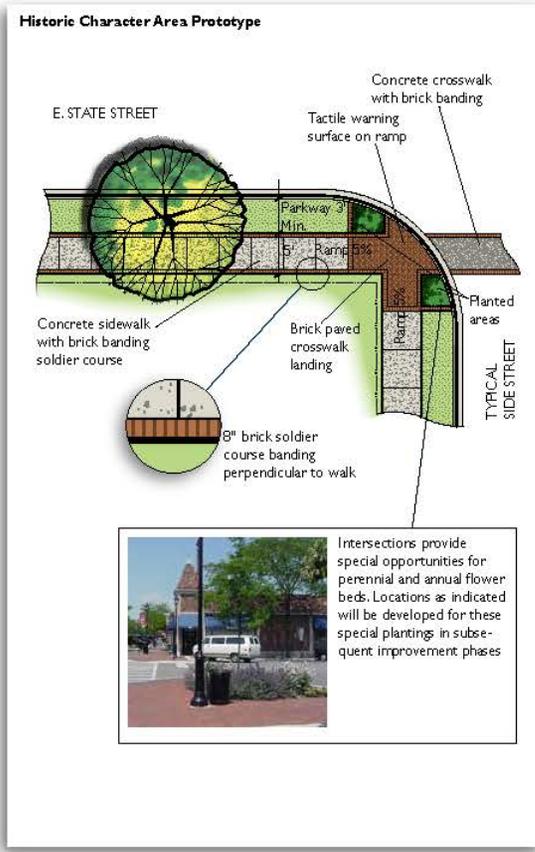