

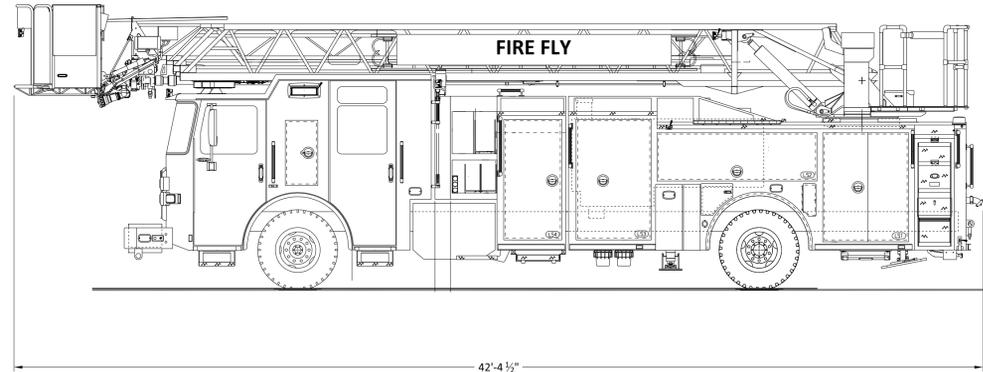


E:\PROJECTS\5811 - Childcare - Geneva, IL\3D\Drawings\5811-306-32.dwg\KCG\1905.mak\shop\October 31, 2025

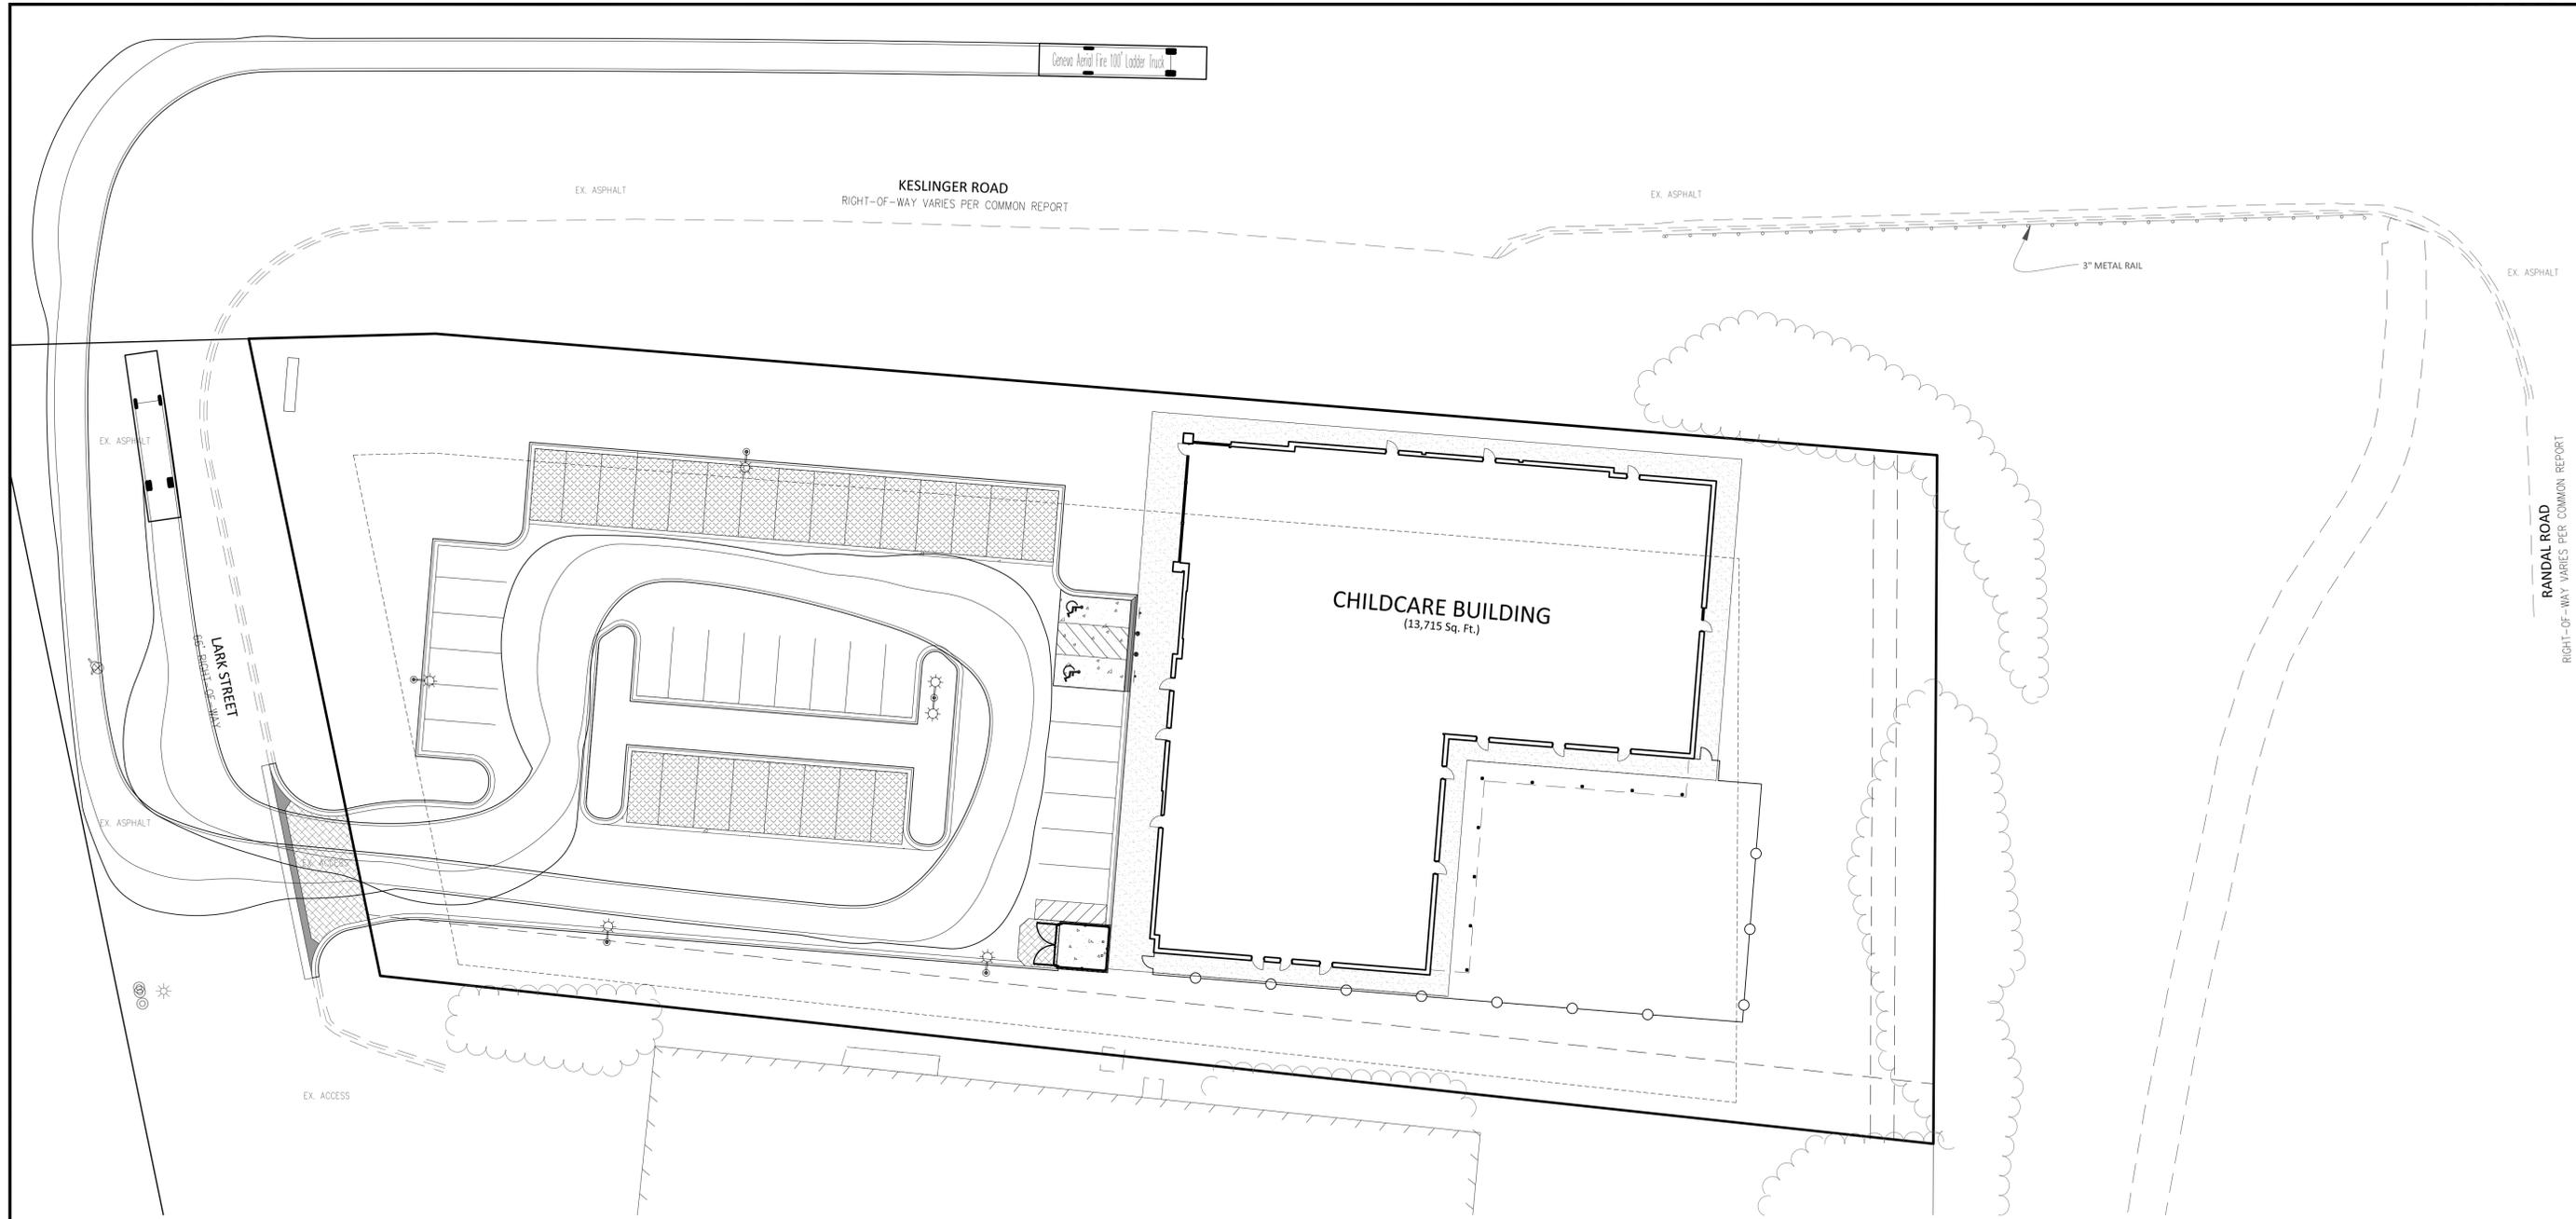

AERIAL PLATFORM FIRE TRUCK PROFILE

OVERALL LENGTH	42'-4 1/2"
OVERALL WIDTH	8'-2" FT
OVERALL BODY HEIGHT	12'-7" FT
TRACK WIDTH	6'-10 9/10" FT
LOCK-TO-LOCK TIME MAX STEERING	5.00 SEC
MAXIMUM STEERING ANGLE	45.0°

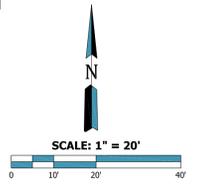

814 SERVICES, LLC
1695 TWELVE MILE SUITE 100
BERKLEY, MI 48072

EIGHT

CHILDWARE - GENEVA
501 LARK STREET
GENEVA, IL 60134

TRUCK CIRCULATION PLAN

NO.	DATE	REVISION DESCRIPTION

DESIGNED BY: MHB MSB
REVIEWED BY: NCL
DATE: 11/03/2025
PRJ#: 5811-306-32

Weaver Consultants Group

OFFICE LOCATION:
WEAVER CONSULTANTS GROUP
1244 BOND STREET, SUITE 100
NAPERVILLE, ILLINOIS 60563
(630) 717-4848
wcgrp.com

REUSE OF THIS DOCUMENT AND THE DESIGN INCORPORATED HEREIN, AS AN INSTRUMENT OF PROFESSIONAL SERVICE, IS THE PROPERTY OF WEAVER CONSULTANTS GROUP, AND IS NOT TO BE USED IN WHOLE OR IN PART, WITHOUT THE WRITTEN AUTHORIZATION OF WEAVER CONSULTANTS GROUP. COPYRIGHT © 2025, WEAVER CONSULTANTS GROUP. ALL RIGHTS RESERVED.

SHEET #:
1 OF 1